


ARCHICO®


Kruh do ϕ 4 m




Archico® K0

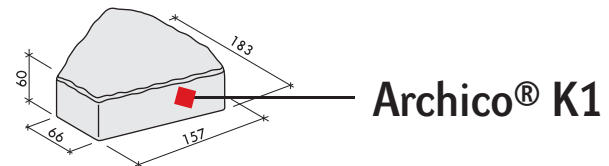


Archico® K1

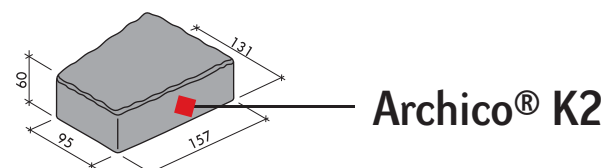

Archico® K2

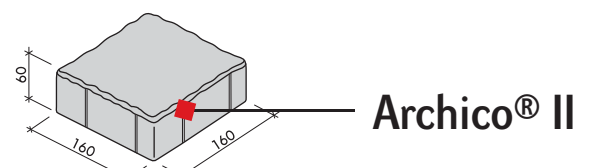


Archico® II

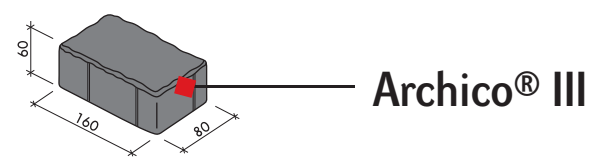

Archico® III



Archico® IV

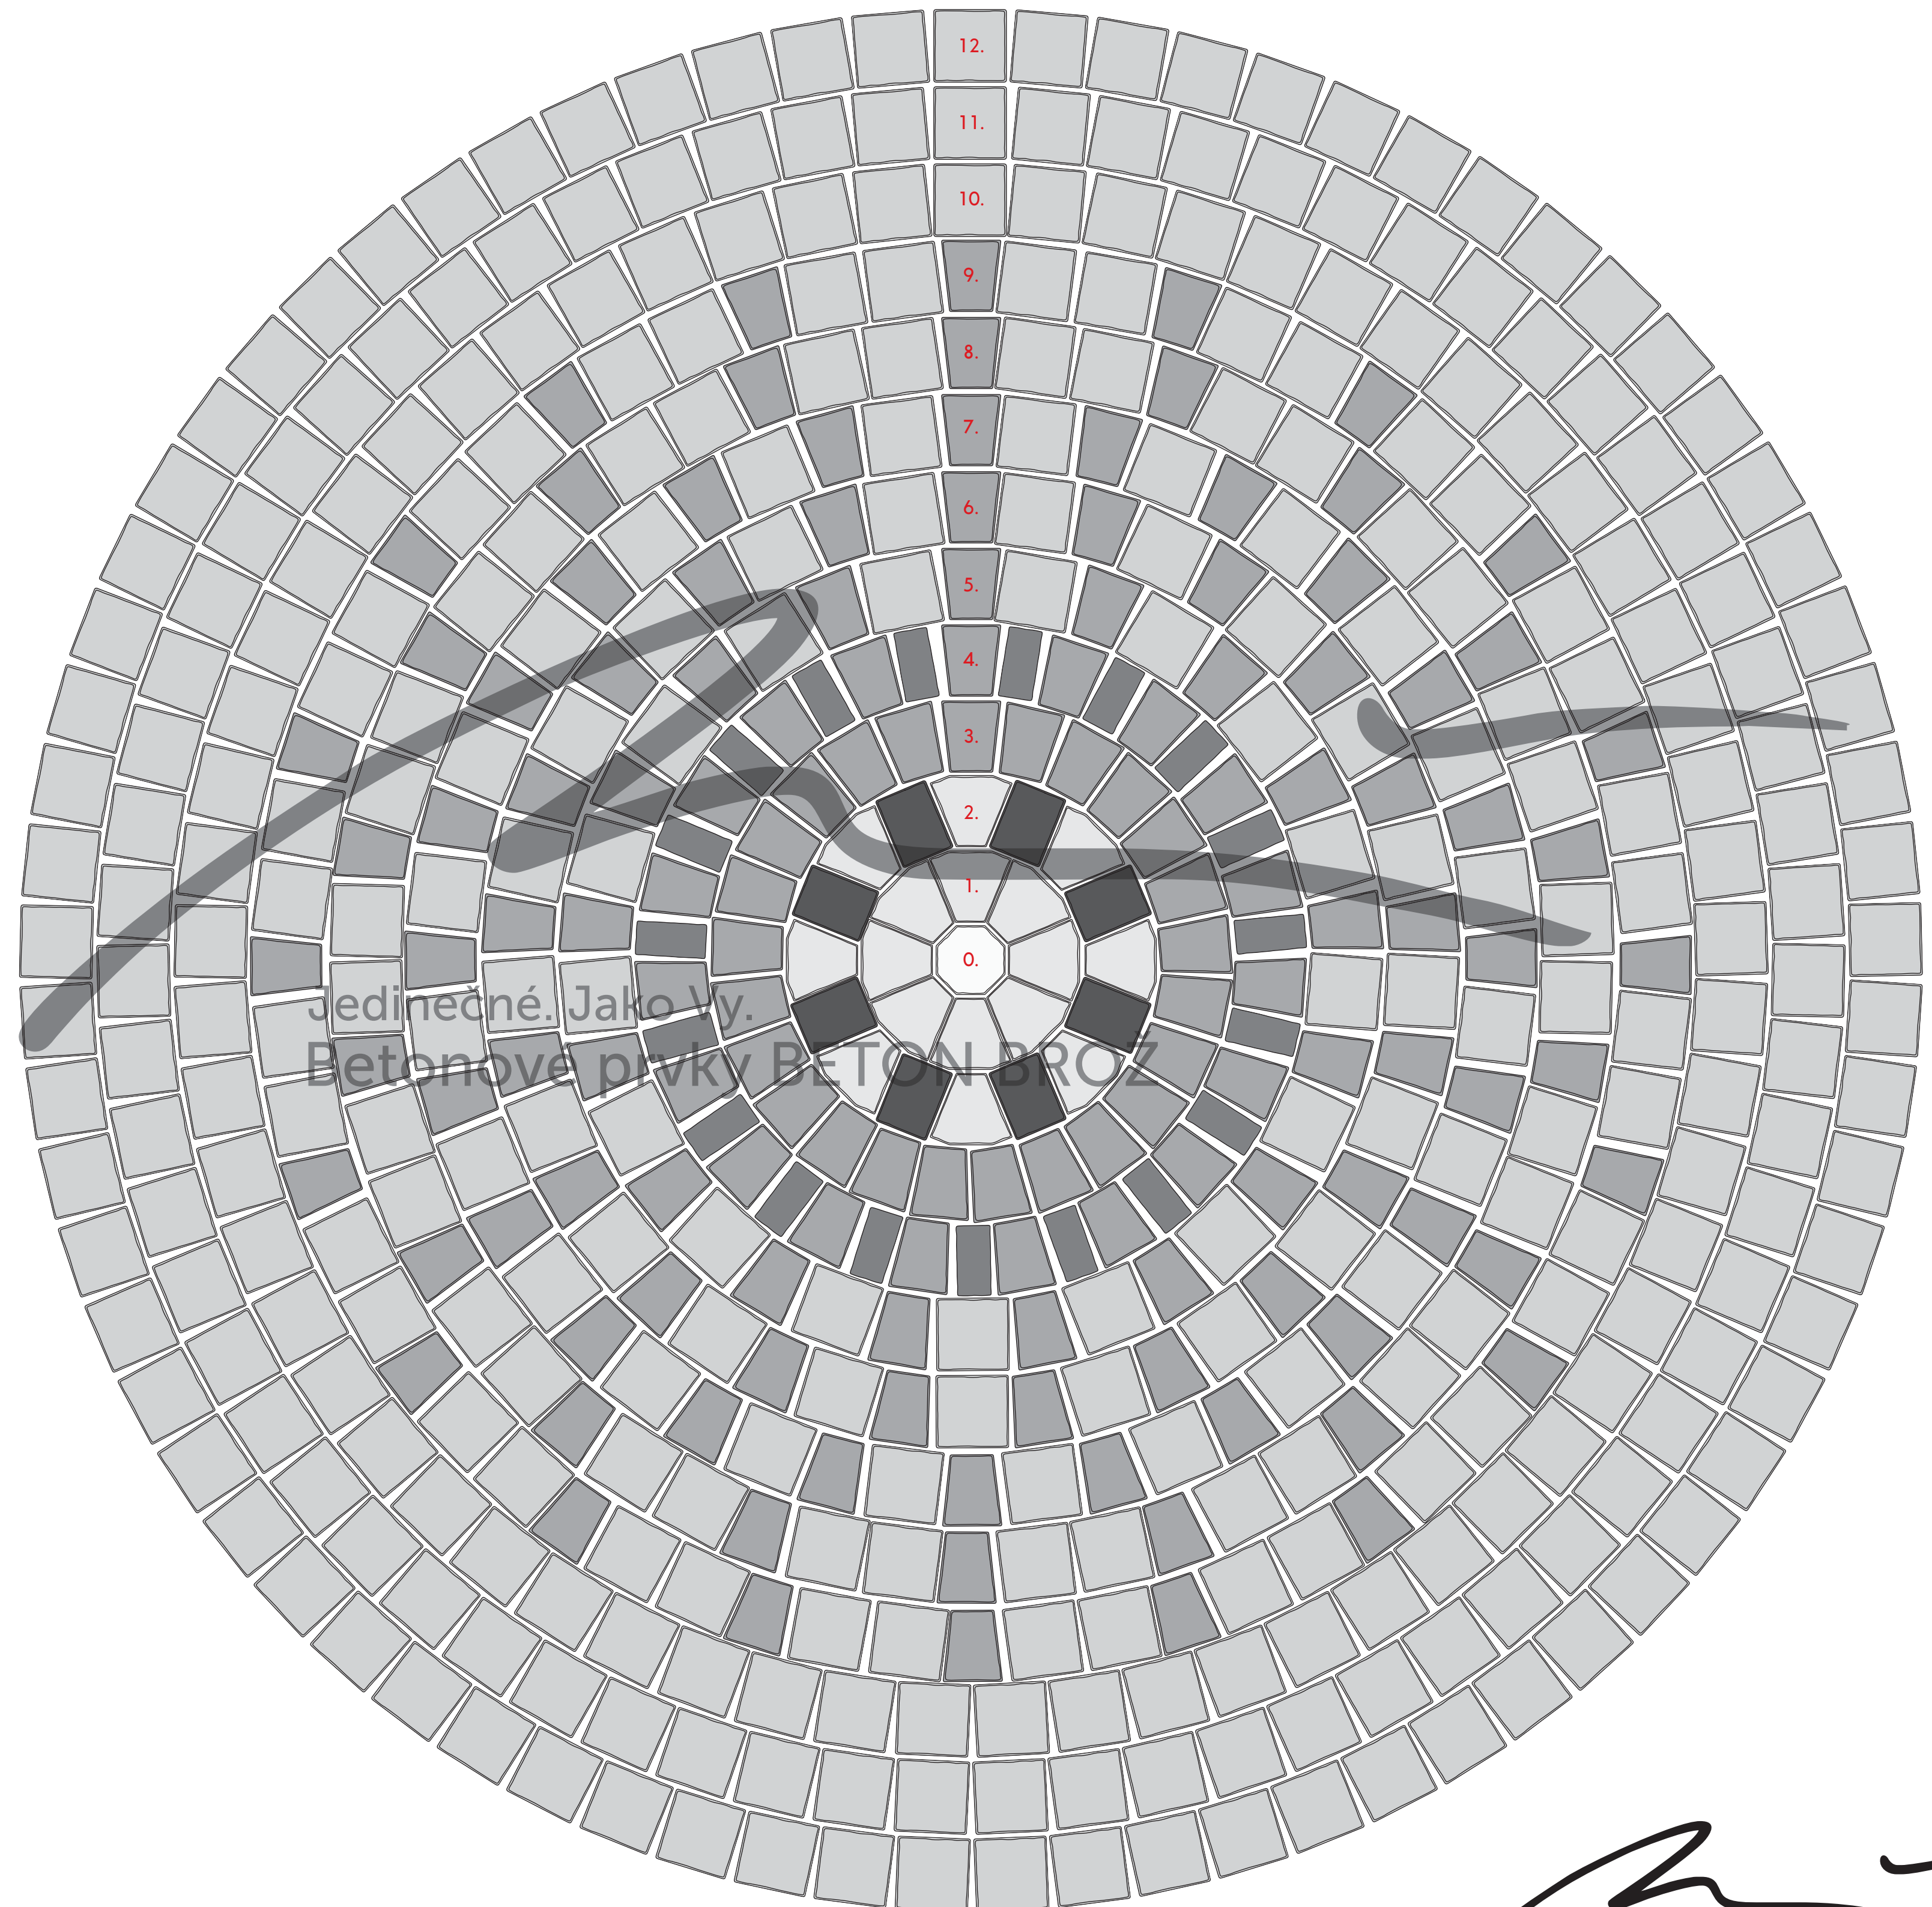

Rozpis prvků:

| Kruh | ϕ [m] | m ² | Archico® K0 | | Archico® K1 | | Archico® K2 | | Archico® II | | Archico® III | | Archico® IV | |
|------|------------|----------------|-------------|--------------|-------------|--------------|-------------|--------------|-------------|--------------|--------------|--------------|-------------|--------------|
| | | | ks za kruh | ks za ϕ | ks za kruh | ks za ϕ | ks za kruh | ks za ϕ | ks za kruh | ks za ϕ | ks za kruh | ks za ϕ | ks za kruh | ks za ϕ |
| 0. | 0,17 | 0,02 | 1 | 1 | - | - | - | - | - | - | - | - | - | - |
| 1. | 0,49 | 0,19 | - | 1 | 8 | 8 | - | - | - | - | - | - | - | - |
| 2. | 0,82 | 0,53 | - | 1 | 8 | 16 | - | - | - | - | - | 8 | 8 | - |
| 3. | 1,15 | 1,04 | - | 1 | - | 16 | 25 | 25 | - | - | - | - | - | 8 |
| 4. | 1,48 | 1,72 | - | 1 | - | 16 | 19 | 44 | - | - | 19 | 19 | - | 8 |
| 5. | 1,82 | 2,60 | - | 1 | - | 16 | 17 | 61 | 17 | 17 | - | 19 | - | 8 |
| 6. | 2,16 | 3,66 | - | 1 | - | 16 | 21 | 82 | 21 | 38 | - | 19 | - | 8 |
| 7. | 2,50 | 4,91 | - | 1 | - | 16 | 24 | 106 | 24 | 62 | - | 19 | - | 8 |
| 8. | 2,84 | 6,33 | - | 1 | - | 16 | 18 | 124 | 36 | 98 | - | 19 | - | 8 |
| 9. | 3,18 | 7,94 | - | 1 | - | 16 | 20 | 144 | 40 | 138 | - | 19 | - | 8 |
| 10. | 3,52 | 9,73 | - | 1 | - | 16 | - | 144 | 61 | 199 | - | 19 | - | 8 |
| 11. | 3,86 | 11,70 | - | 1 | - | 16 | - | 144 | 67 | 266 | - | 19 | - | 8 |
| 12. | 4,20 | 13,85 | - | 1 | - | 16 | - | 144 | 73 | 339 | - | 19 | - | 8 |